


h: 1,75 m L U K E  N A
h: 1,5 m

N U E L  K A

K U L E  A N

L E K U  N A

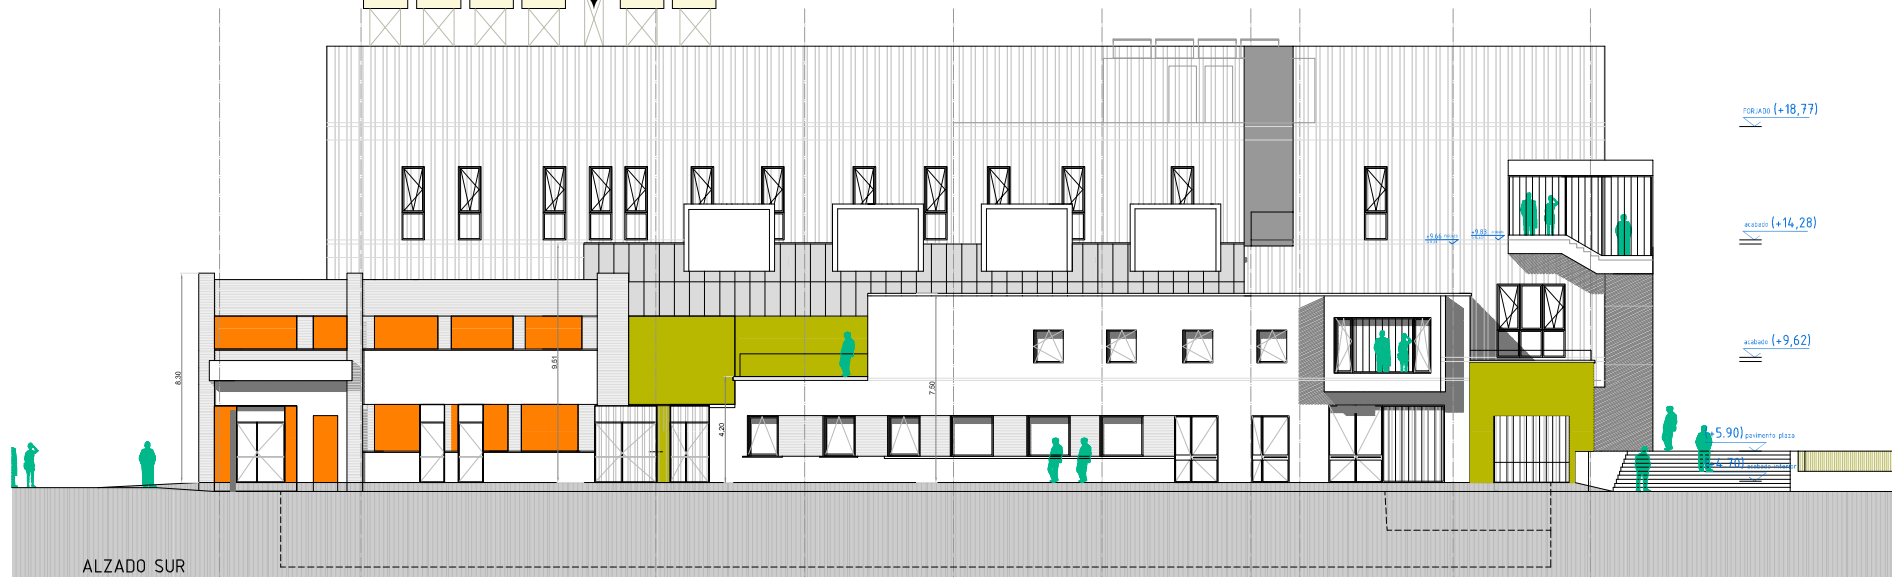

FORJADO (+18,77)

MEZCLADO (+14,28)

ACABADO (+9,62)

-5,90 pavimento plaza

ALZADO SUR

15 m 10 5 3 1 0